


بنفس

COMPLEX


rayn | 19465

DEVELOPMENTS




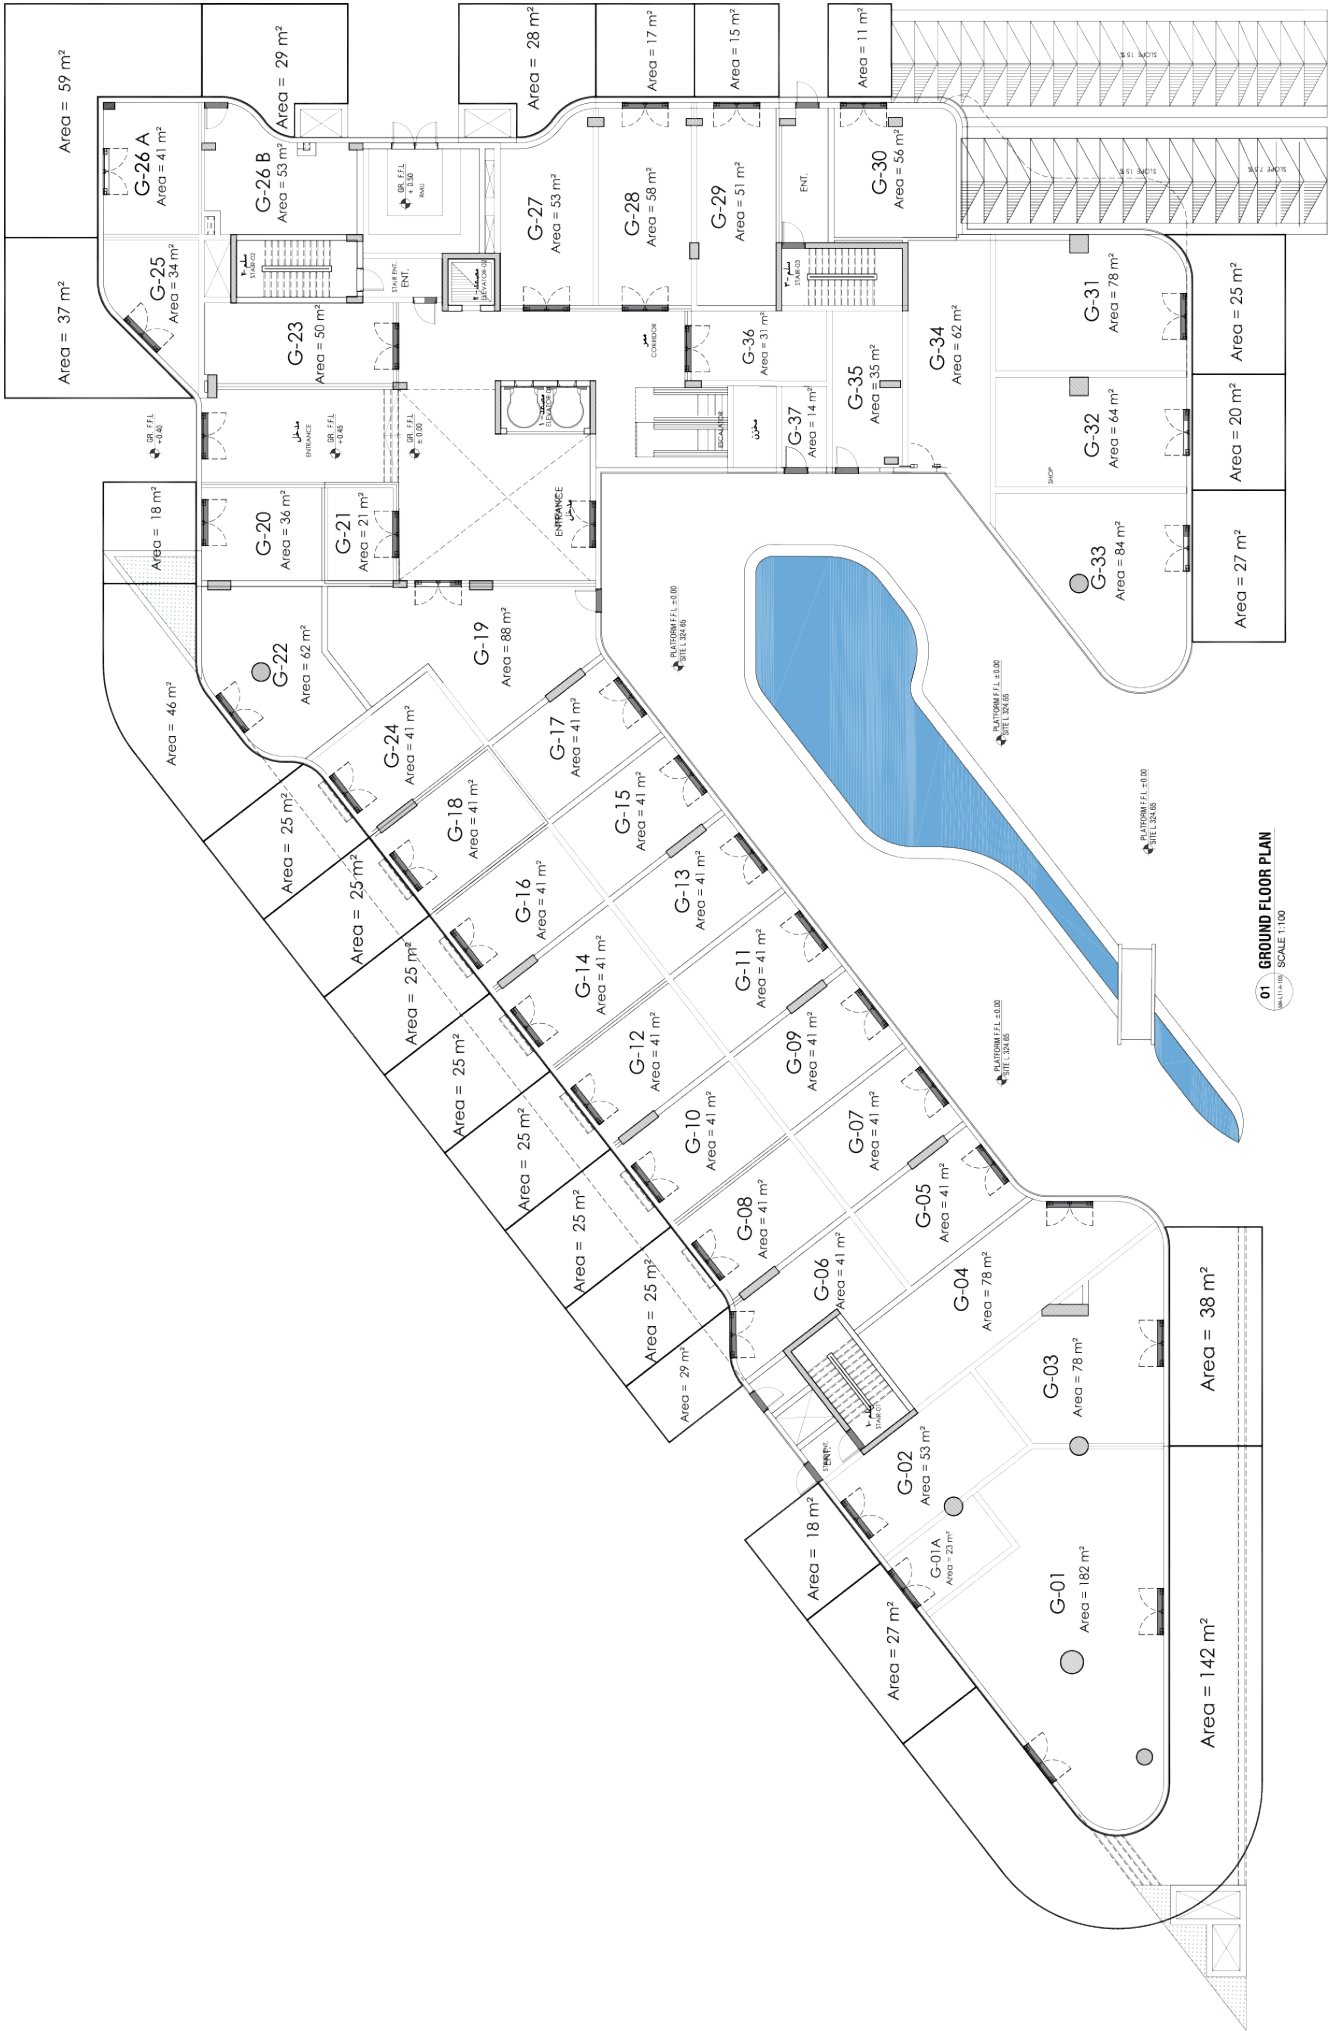


01 GROUND FLOOR PLAN
SCALE: 1:100

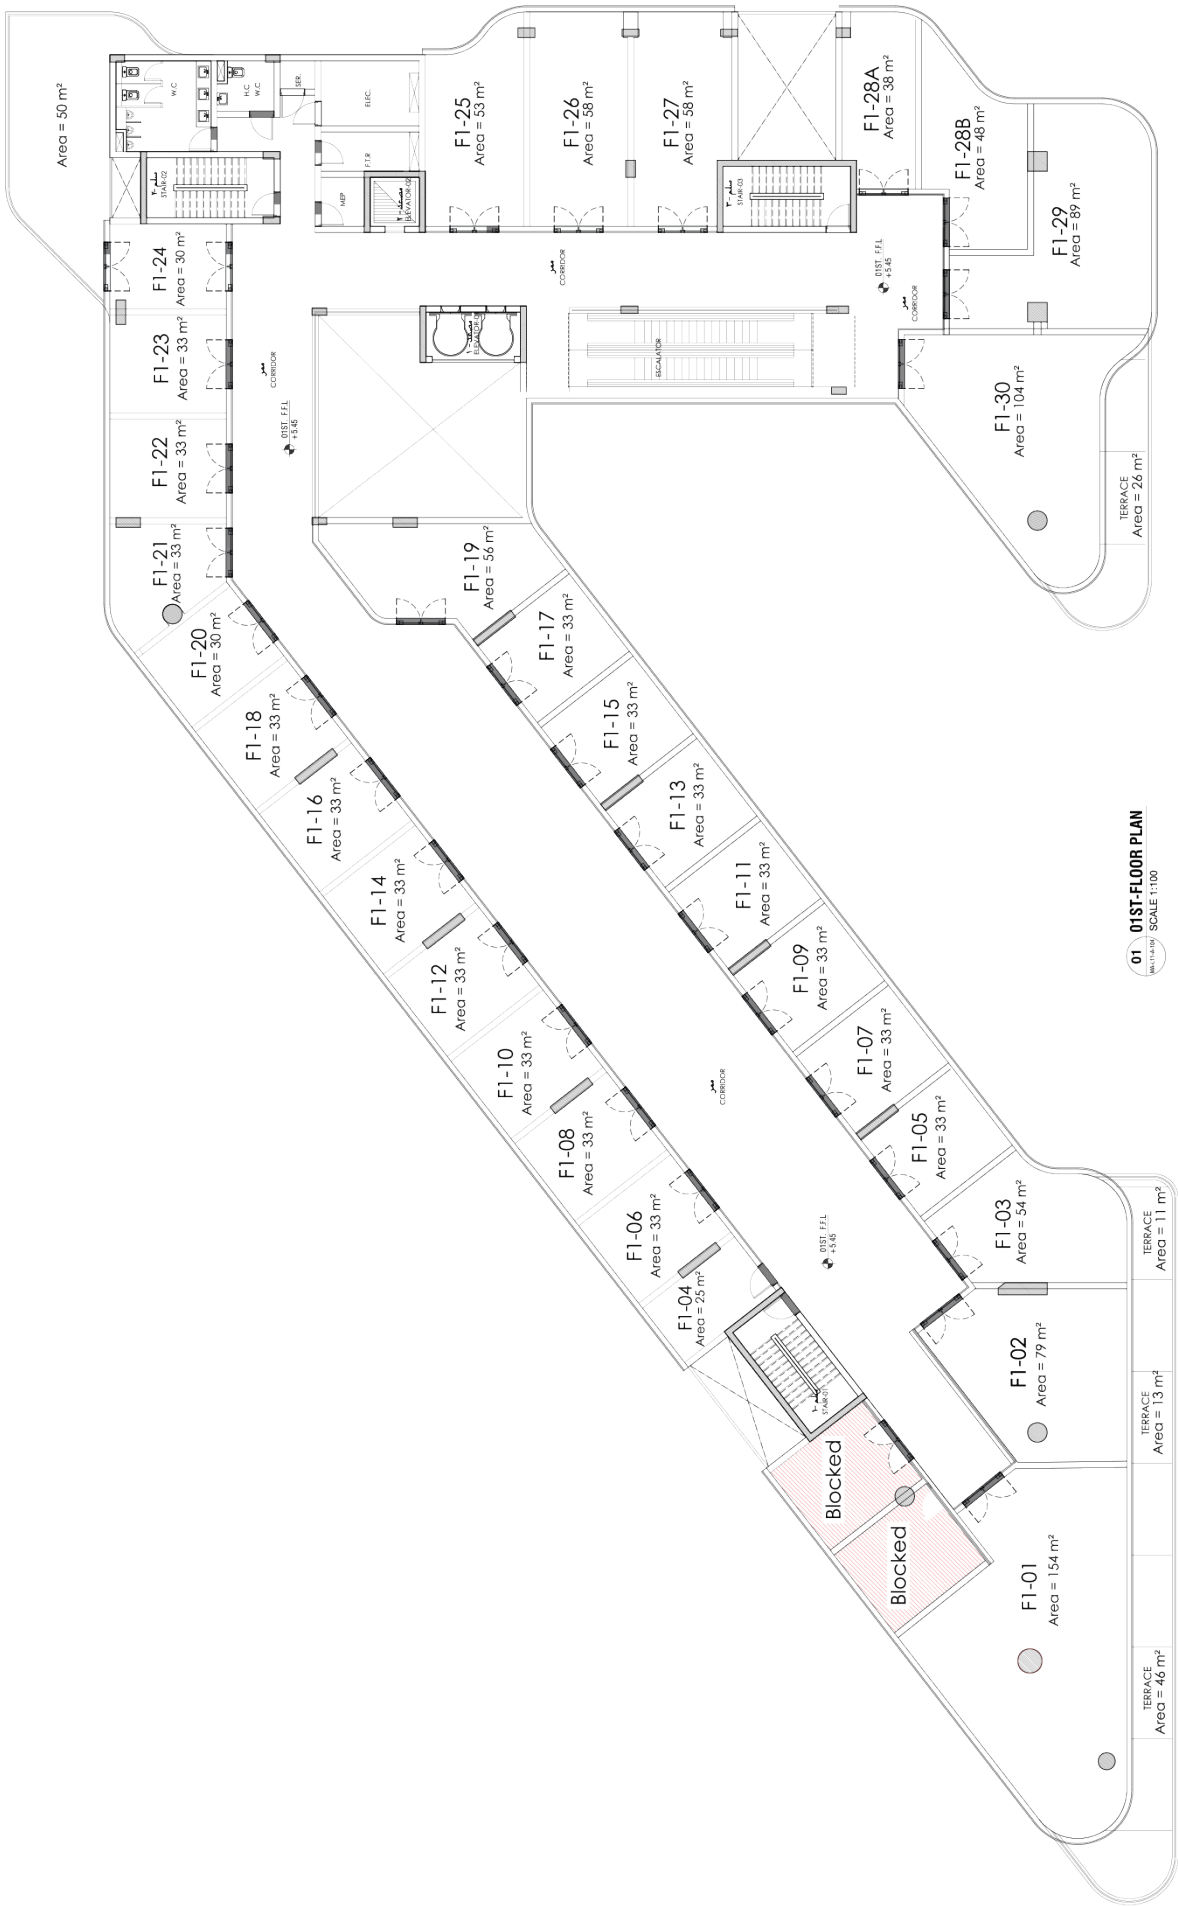


01 01ST-FLOOR PLAN
 (MULTIPLY) SCALE 1:100

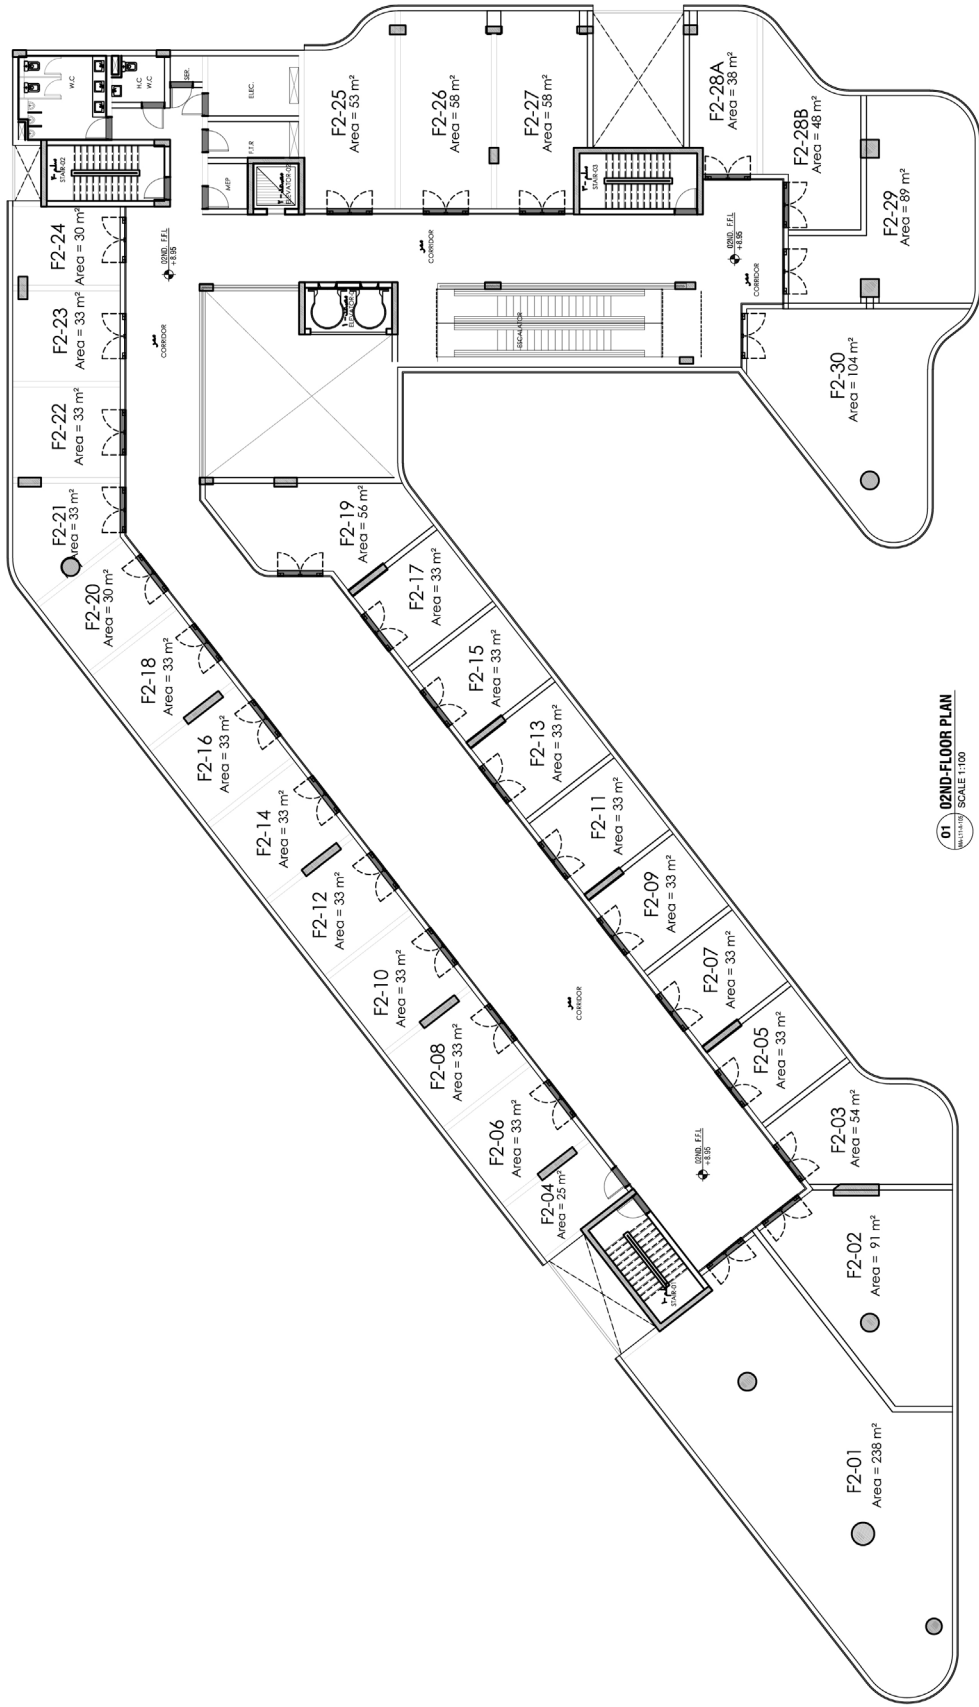


01. 02ND-FLOOR PLAN
SCALE: 1:100

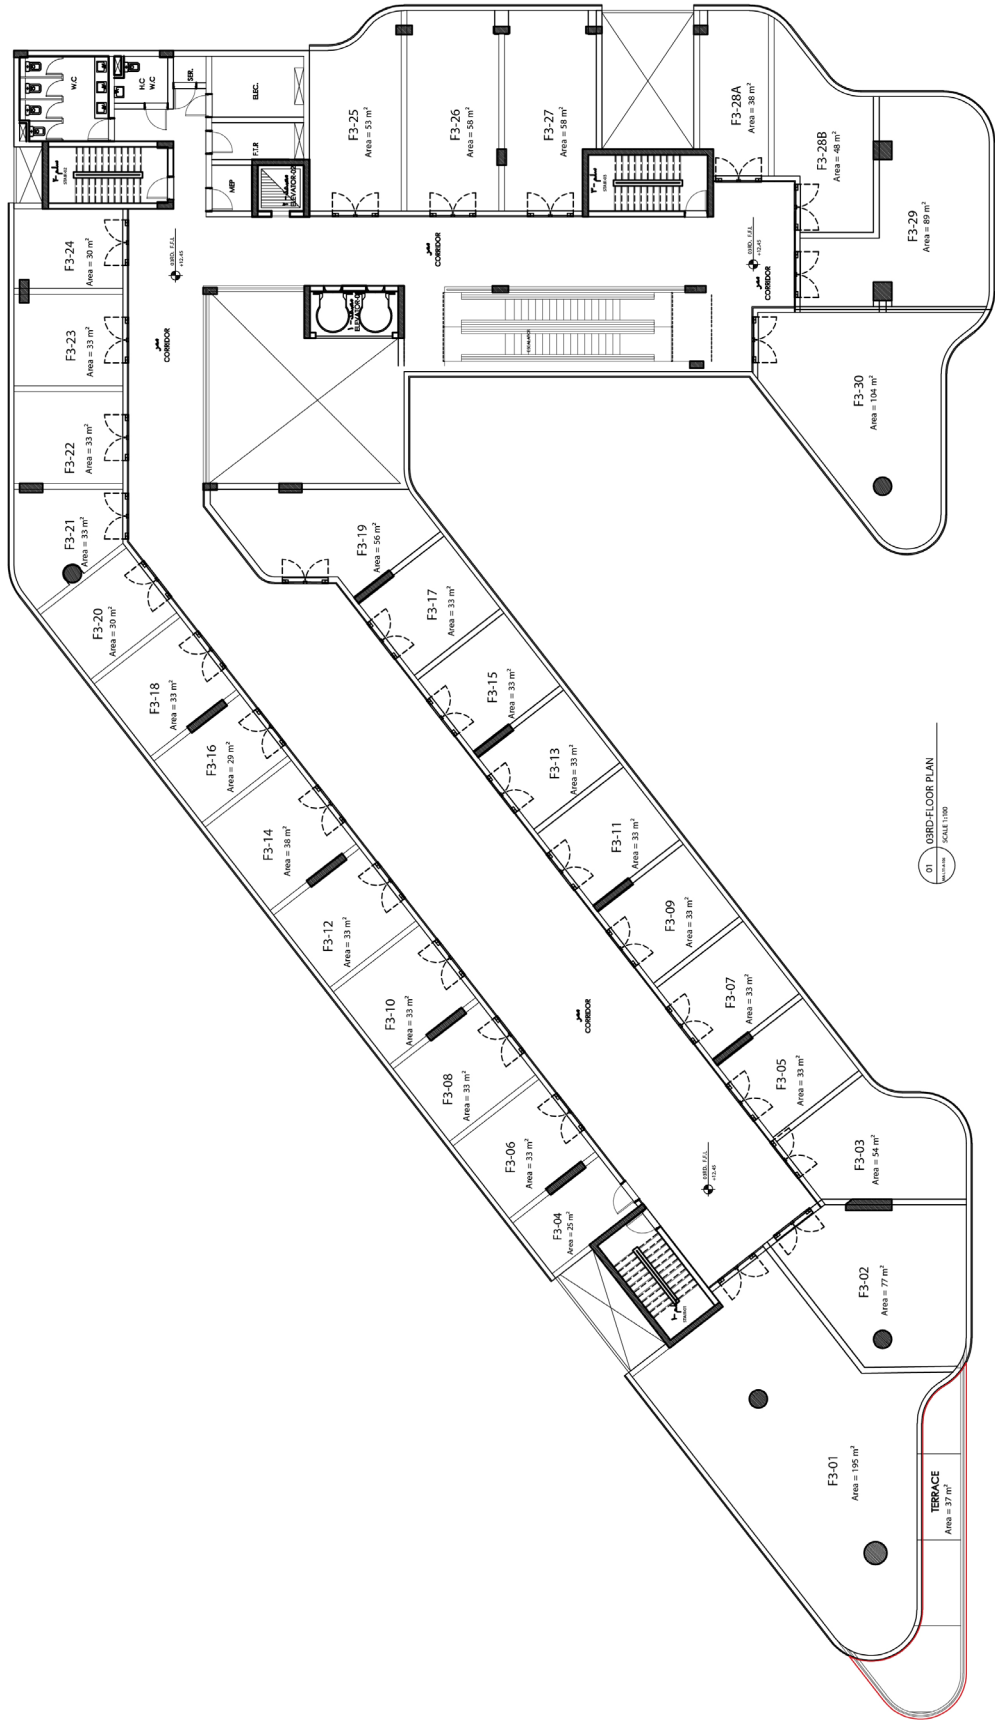

01 03RD FLOOR PLAN
SCALE: 1:500

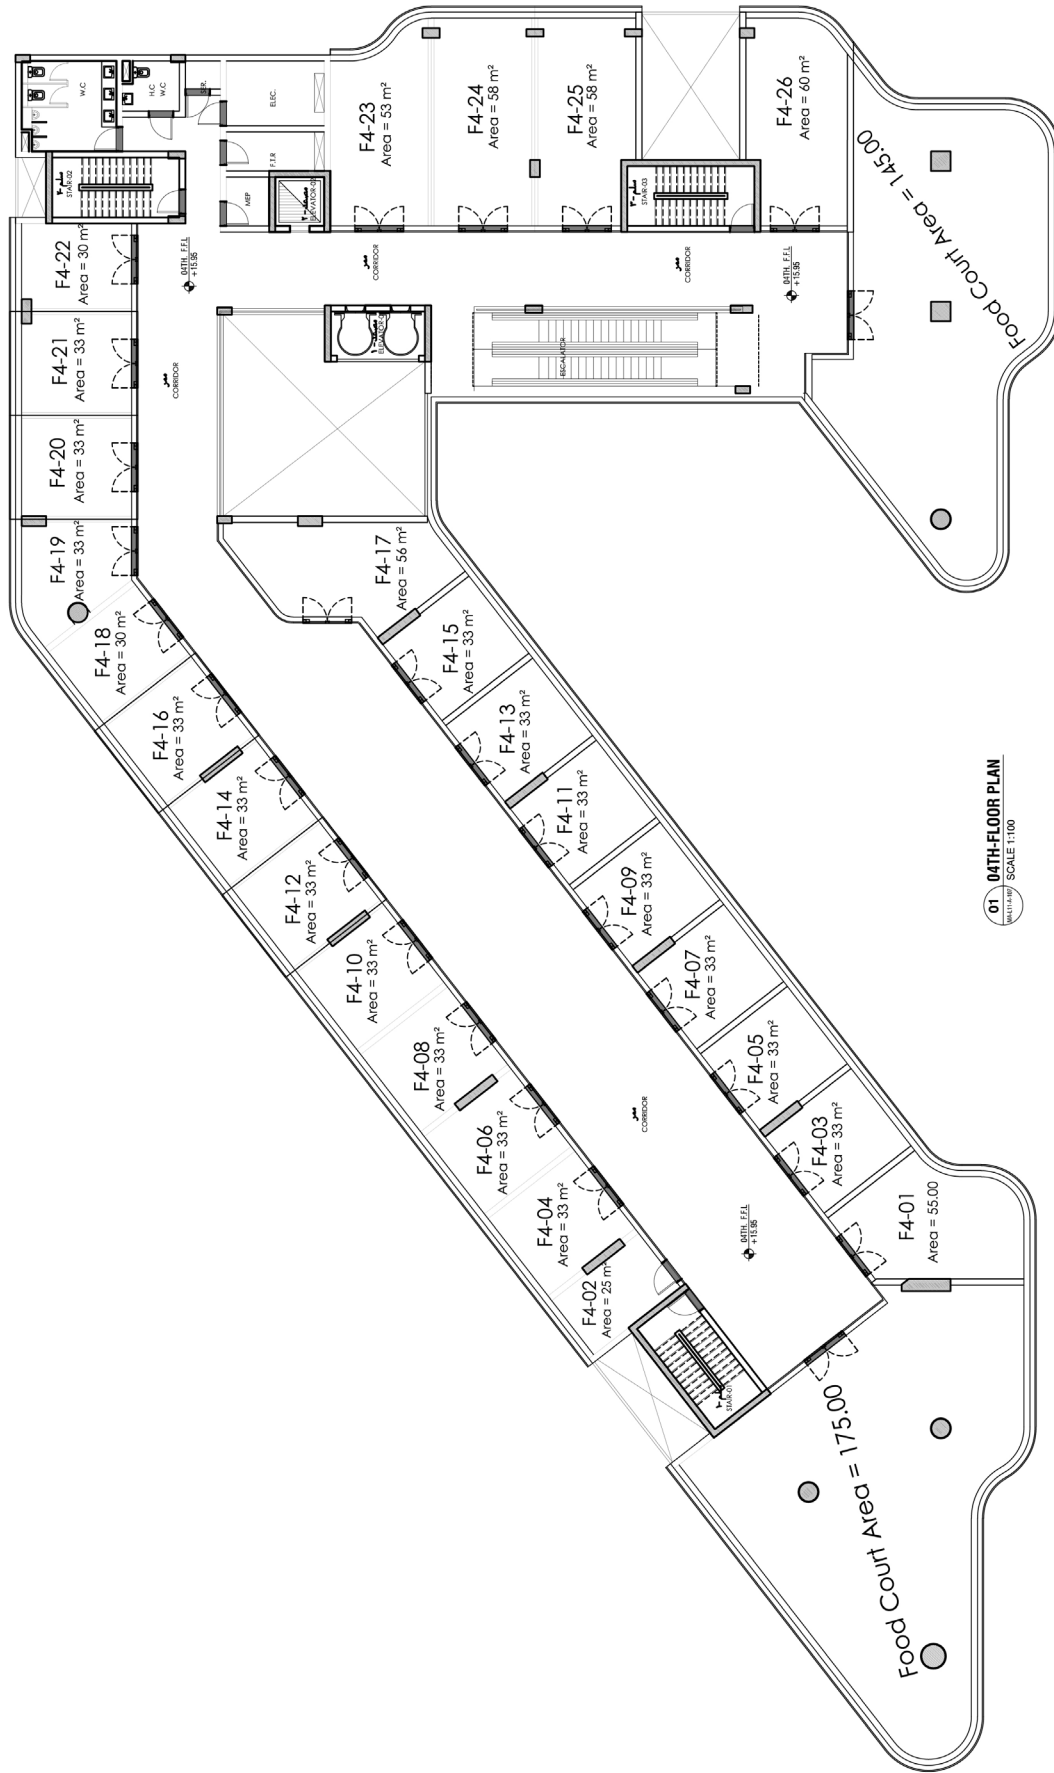

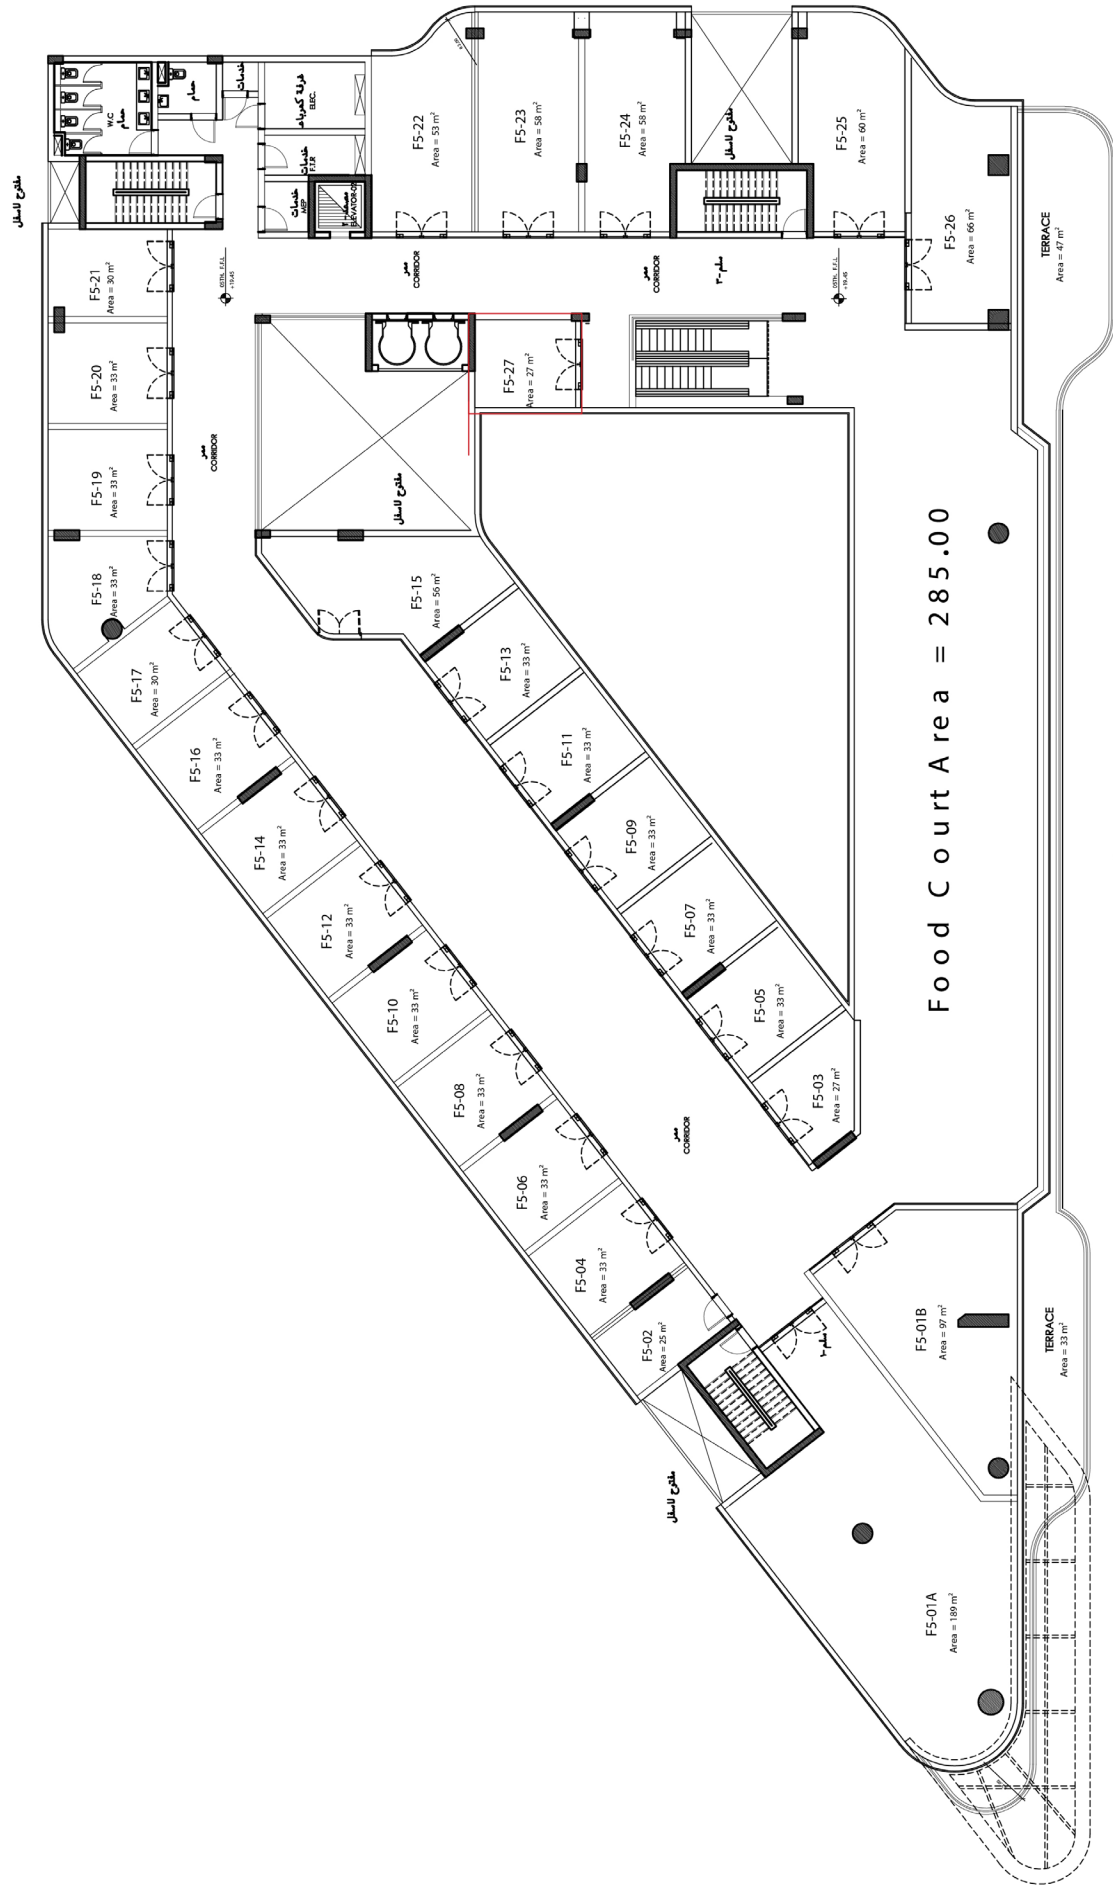

Food Court Area = 285.00

Facilities



Information Desk



Baby Changing Facilities



Prayer Rooms



Free Mall WIFI



Roof Restaurant & Cafe



Lost & Found Assistance



Valet Parking



Handicapped Parking



Taxi drop-off & Pickup



Electric Cars Charging Station



Kids station



Security



Garage



Mall Guide



Dancing Fountain



Footcourt



9D Screen



Paddle Tennis



Aquarium



ATM Center

